


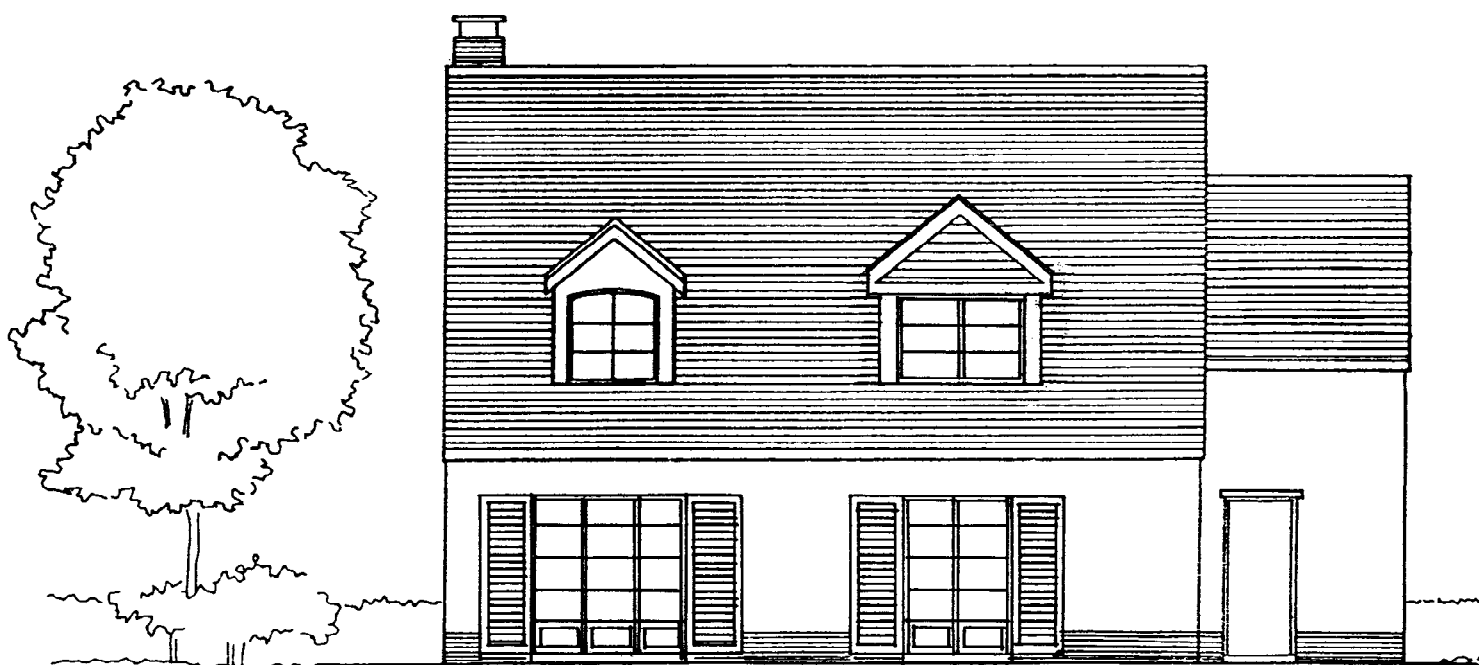

FACADE JARDIN

Type A²¹