


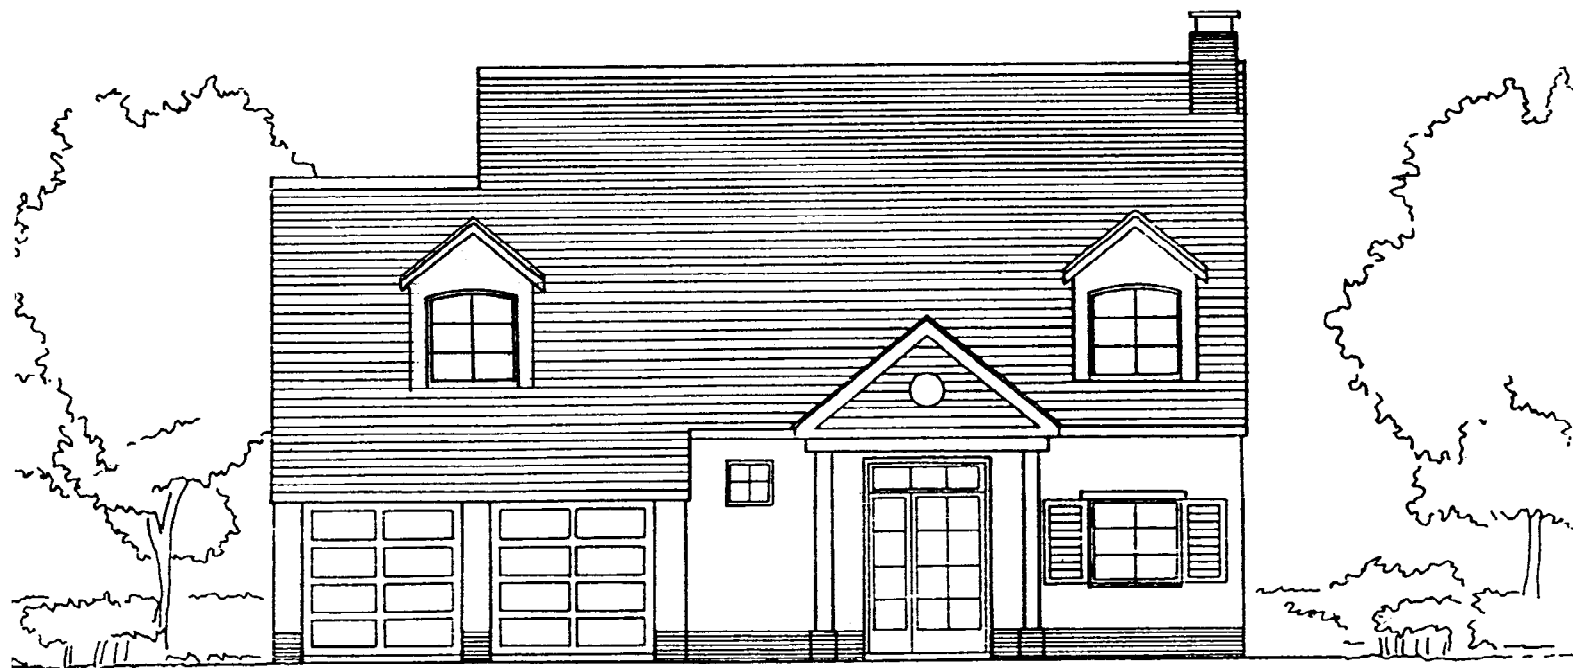

FACADE RUE

Type A²¹