


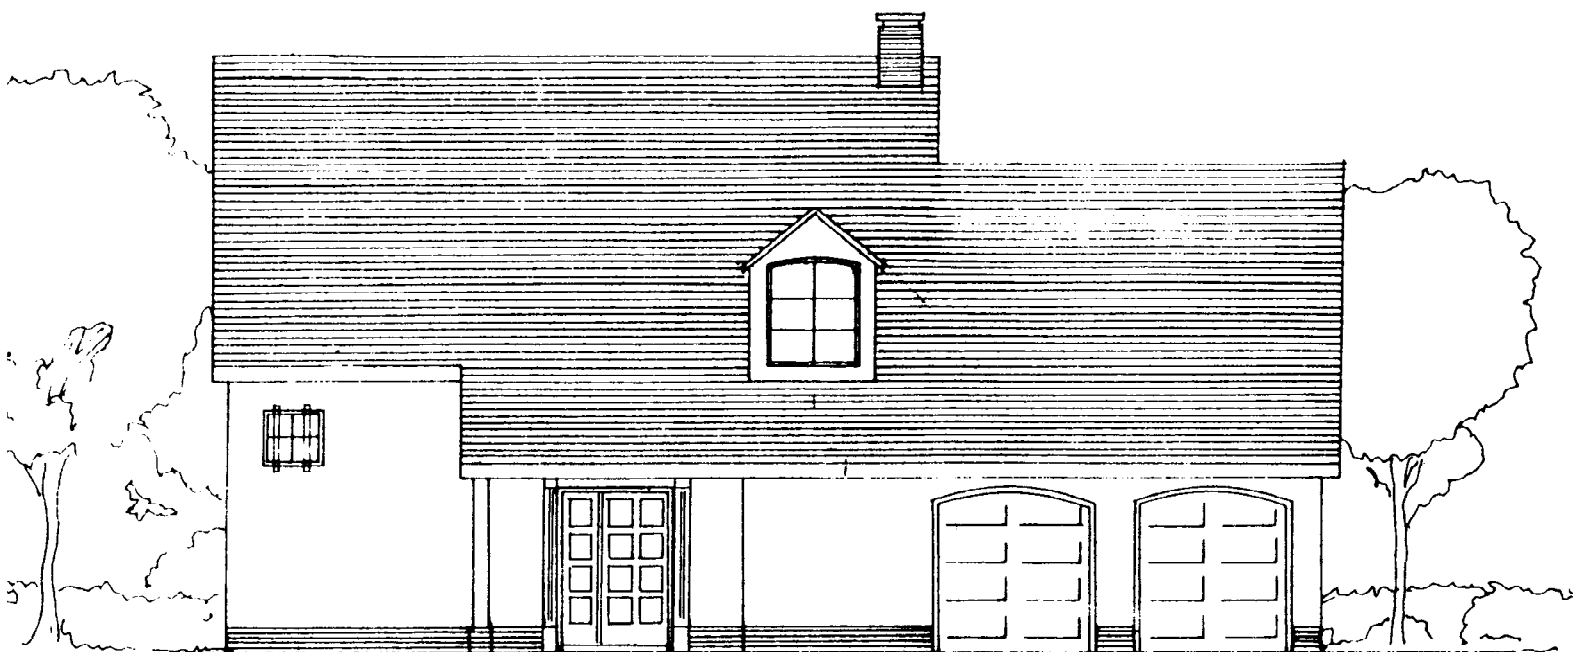

FACADE RUE



FACADE JARDIN

Type B1