



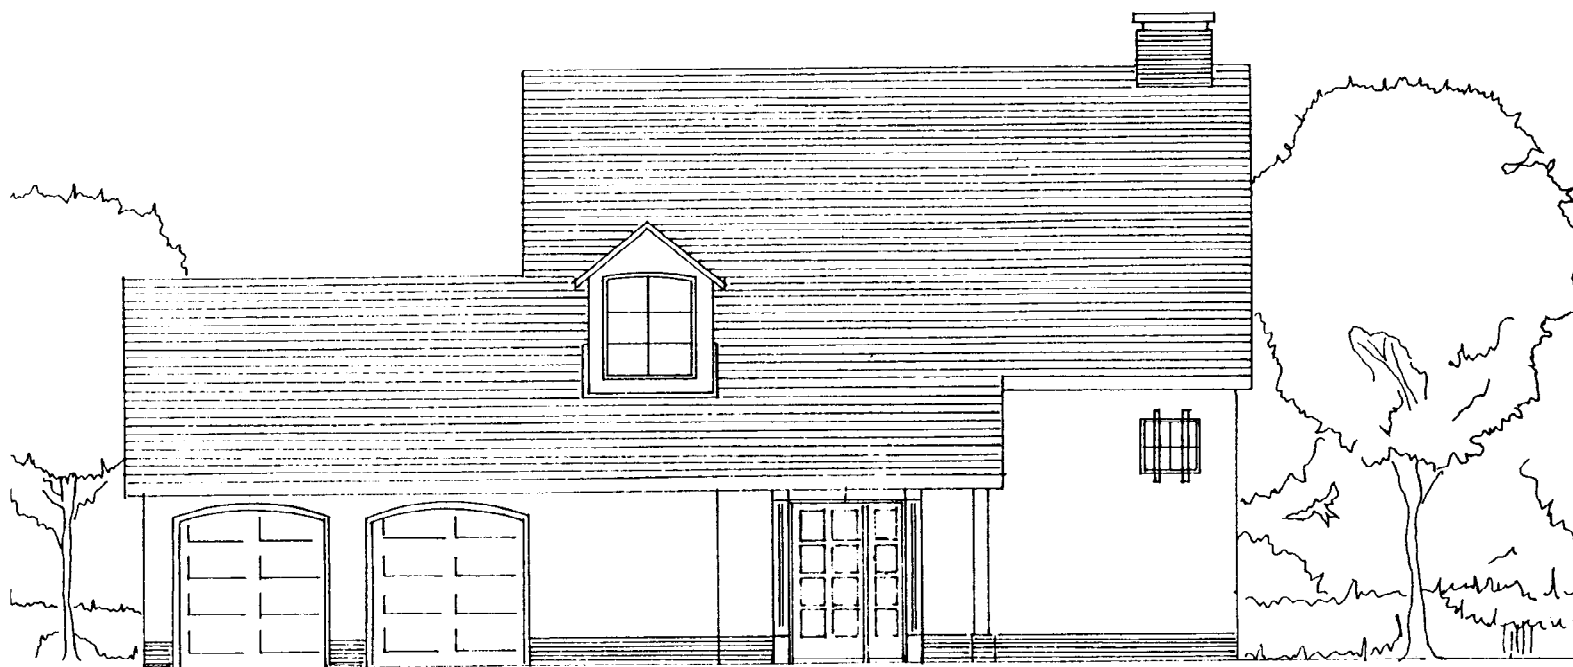

**FACADE RUE**

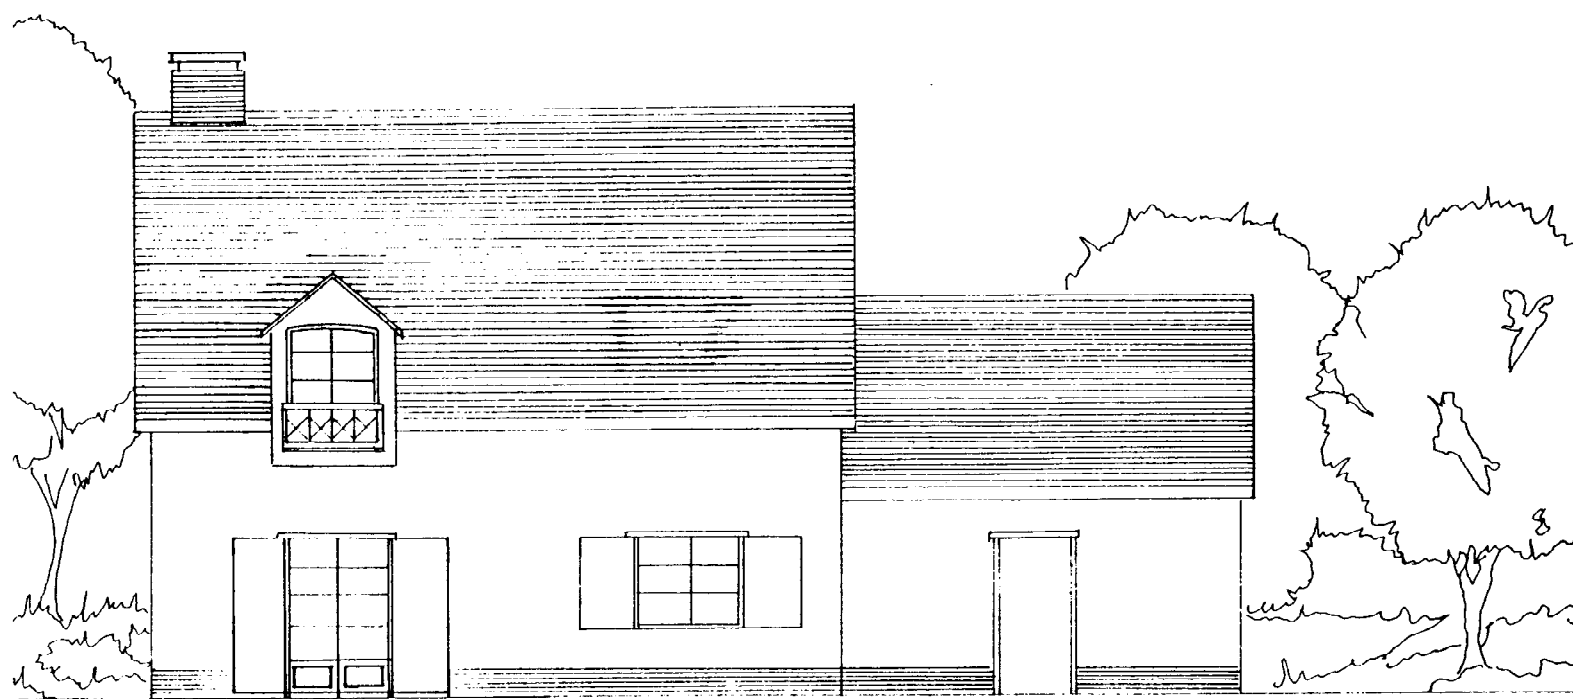

**FACADE JARDIN**

Type B2